




INSPECTION TEE IN PAVEMENT
SANITARY OR STORM

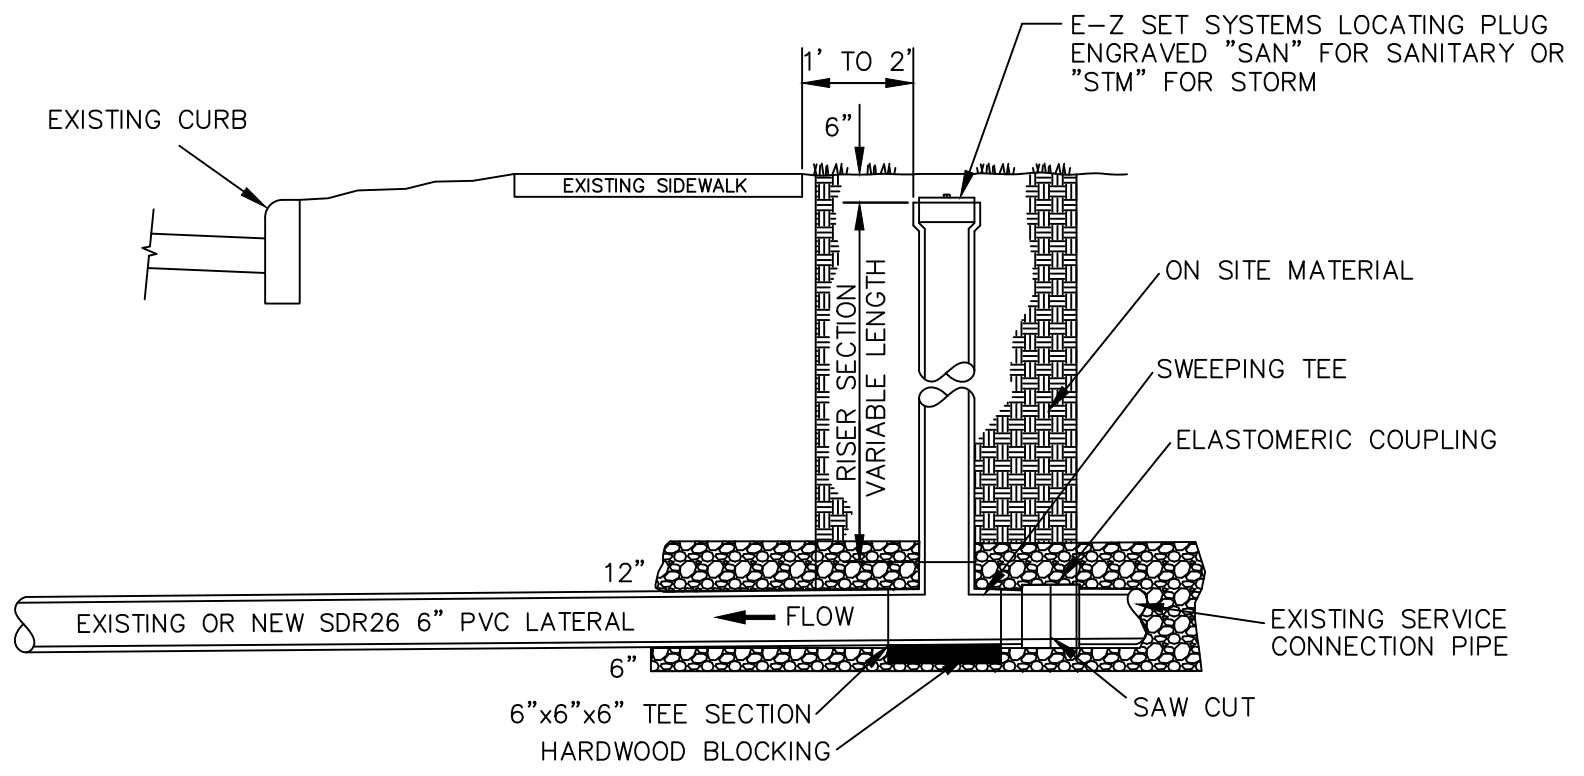

INSPECTION TEE IN LAWN AREA
SANITARY OR STORM

CITY OF LAKEWOOD, OHIO		DATE	
 MARK PAPKE, PE, CPESC CITY ENGINEER		08-08-2023	
		DATE	
		REVISIONS:	04-13-2015
		SCALE:	N.T.S.
STANDARD DRAWING:		INSPECTION TEE	
NUMBER:	S-4		
1	1		