


### ASPHALT DRIVEWAY REPAIR

SCALE: NONE

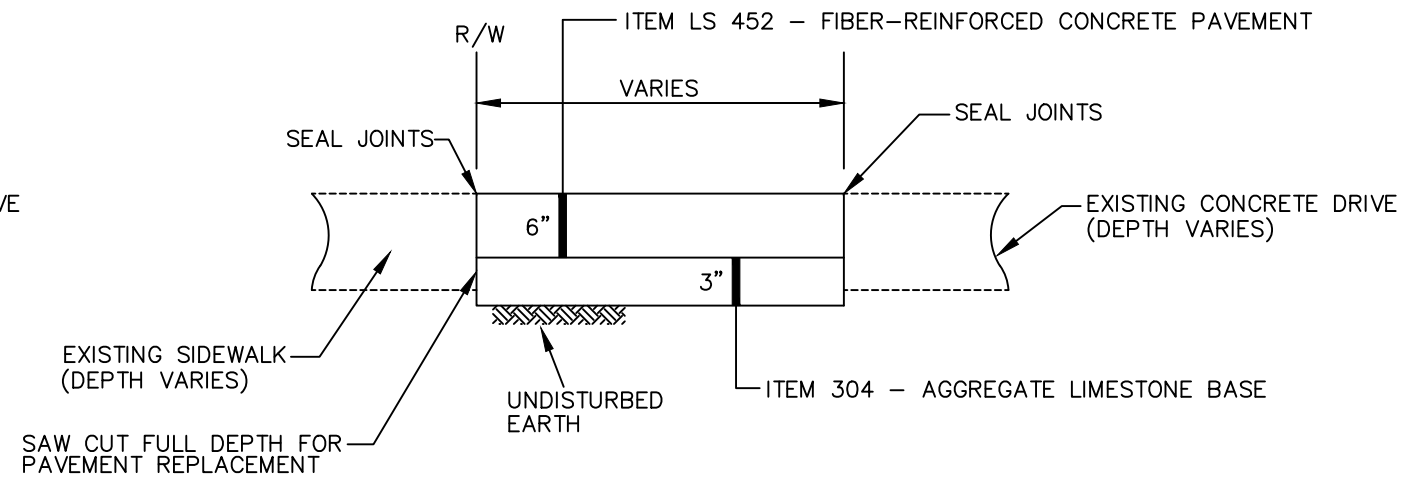

### CONCRETE DRIVEWAY REPAIR

SCALE: NONE

